

A high-angle view of a city from a window. In the foreground, there is a tall, thin, silver table with a glass top, and two matching silver stools with glass seats. A white orchid plant is on the table. The background is a vast cityscape with many buildings and a clear sky.

ASTER

EVENTS & PRODUCTIONS

# CONTENTS

BUILDING

VENUE

US

ARCHITECTURE

SPACE DATA

FORMATS

TECHNICAL DATA

ADDITIONAL SERVICES

GALLERY





## BUILDING

---

At number 30th of Gran Vía Street, a sumptuous building stands since 1924, a work made by Teodoro Anasagasti and his father-in-law, José López Sallaberry, also creators of the well-known Paris-Madrid building, that still today harmoniously combines classic and contemporary style.

The building belongs to the second section of Gran Vía then called Bulevar of Piy Maragall. It consist of a set of three joined buildings, as a symbol of the culture and power on the time. The building stands out for its dark blue glass and its triple arched entrance on the Street level.

# VENUE

---

At sky level, above the main arterial road of Madrid, it is ASTER: an open-plan space of events of multidisciplinary nature open to anyone who wants to joy of an exclusive and differentiated environment.

From the fourteenth floor, the large window that surrounds a 225 square meters duplex with a terrace, it offers a panoramic view with no architectural barriers of the capital





U S

---

We organize all type of events and corporate shares, adapting the space to our customers' needs and desires and their proposals

We offer too a premium advice, including a complete support throughtout the development and execution of the events.

An aerial view of Madrid, Spain, seen through a large window. The foreground shows a red-tiled roof with various mechanical units and a large, ornate dome. The city extends to the horizon under a clear blue sky. The window frame is visible on the right side.

# ARCHITECTURE

---

ASTER presents two airy floors of 225 square meters with an outside terrace. It bases its contemporary lines on the High-tech architectural movement, 70s predominant style.

The windows and their views are a clear example of the movement that revolutionized the buildings style revitalizing the space through industrial materials.

Its fifteen floors offer the viewer a 360° view on the main artery of Madrid: Gran Vía.



## SPACE DATA

---

225 diaphanous square meters

Maximum capacity 70 pax

Theater 60 pax

School 30 pax

Imperial 20 pax

Cabaret tables 40 pax

U Format 25 pax

Semicircle 30 pax

Sofas 30 pax

Terrace

2 restrooms



## FORMATS



Theater

School

"U" Format


Imperial

Cabaret\*

\*Ask for a quote



**T H E A T E R**

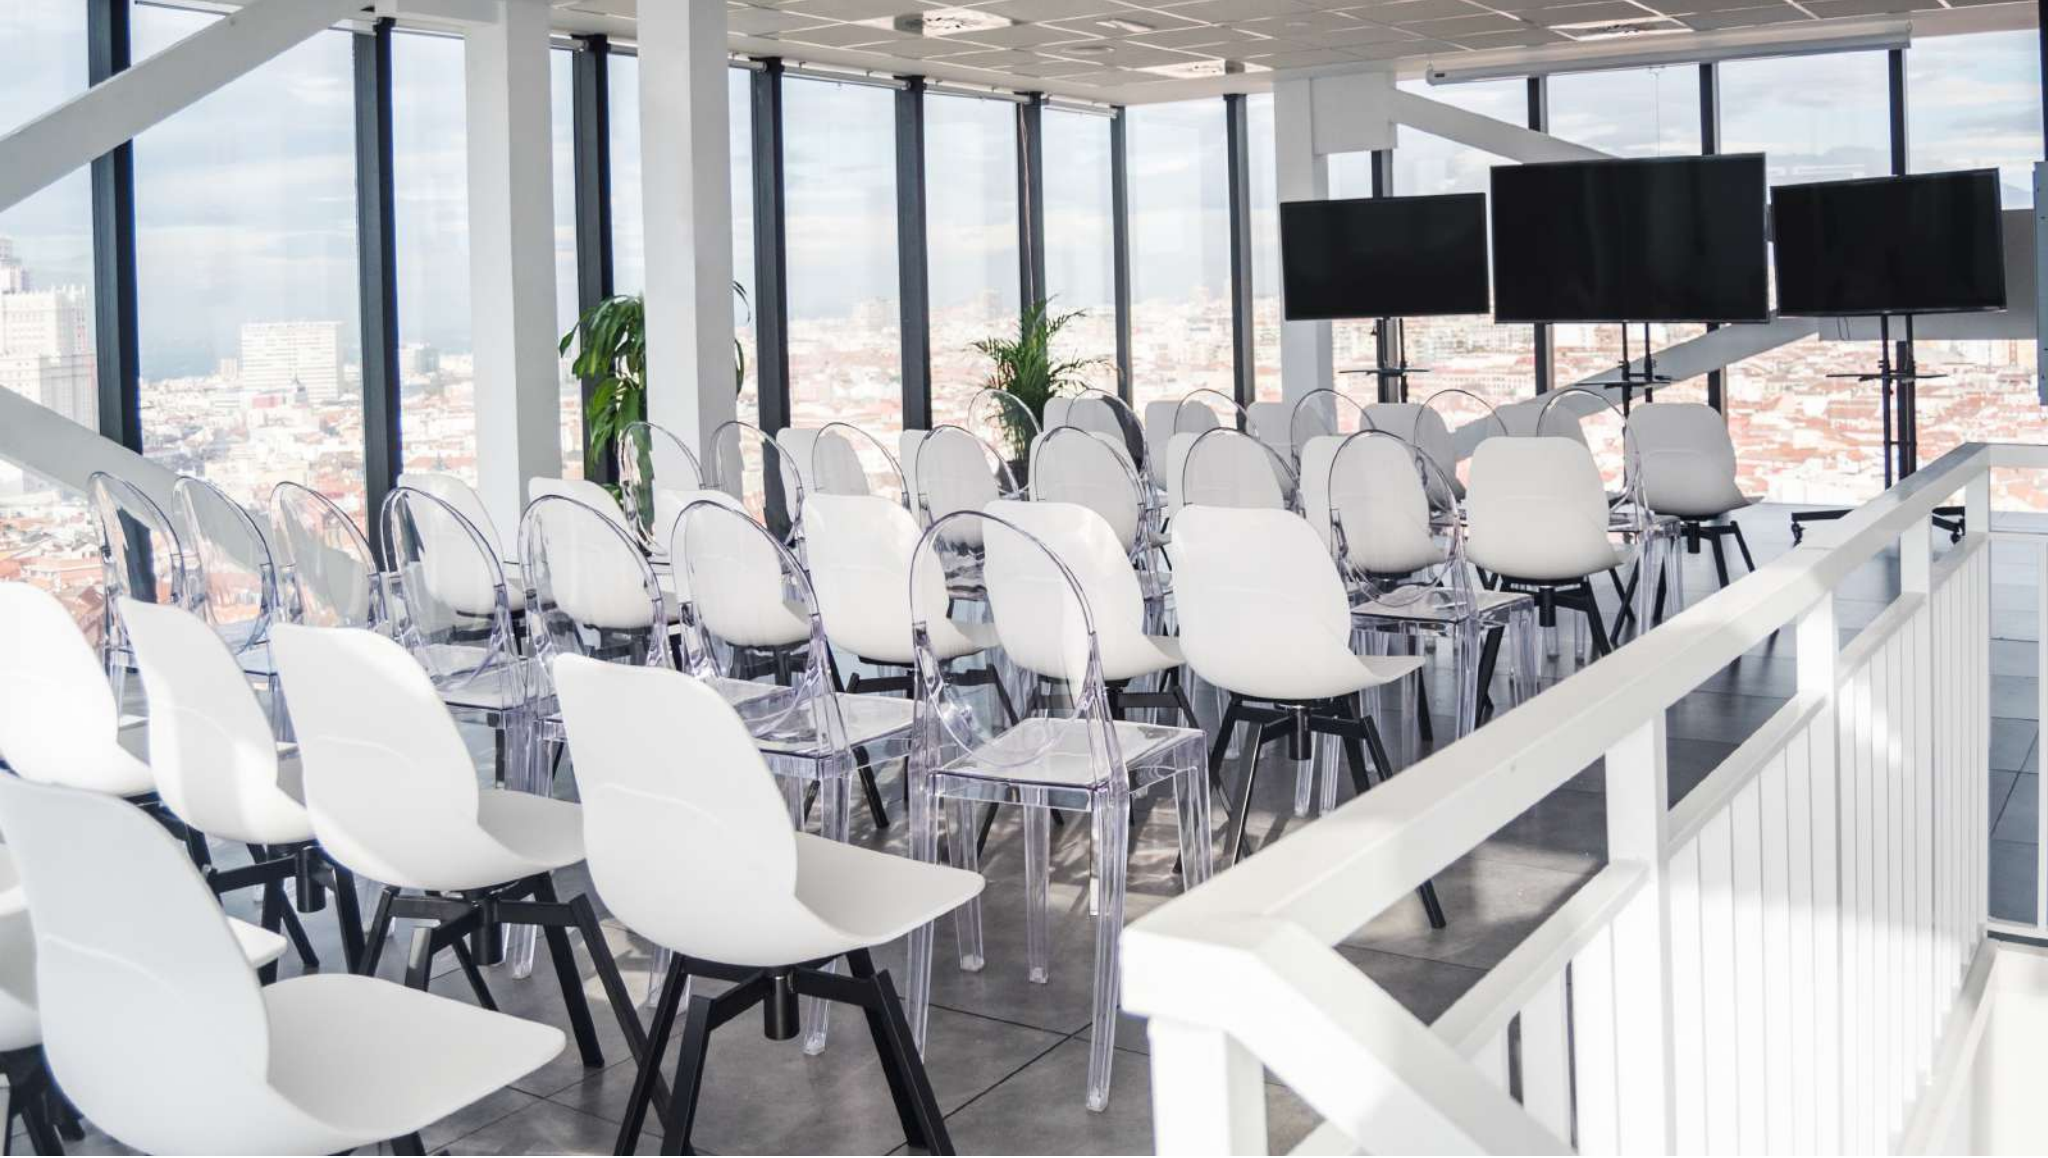

# THEATER



# SCHOOL



# SCHOOL



# “U” FORMAT



# “U” FORMAT



IMPERIAL



# IMPERIAL





# CABARET



# CABARET





## TECHNICAL DATA \*

---

2 TV Full HD 65"

1 TV Full HD 86"

Microphones HDMI

Universal Cable

HDMI Connection

PA System

WIFI

\*Ask for a quote



## ADDITIONAL SERVICES



Catering services

Hostesses

Sound technician

Extra TV

Stereo

Videoconferences

Streaming

Simultaneous translation

Parking

Visual Merchandising



## GALLERY



Venue

Forniture

Terrace

Views

Plane

**14<sup>th</sup> FLOOR**


















ADADOR  
ALARMA

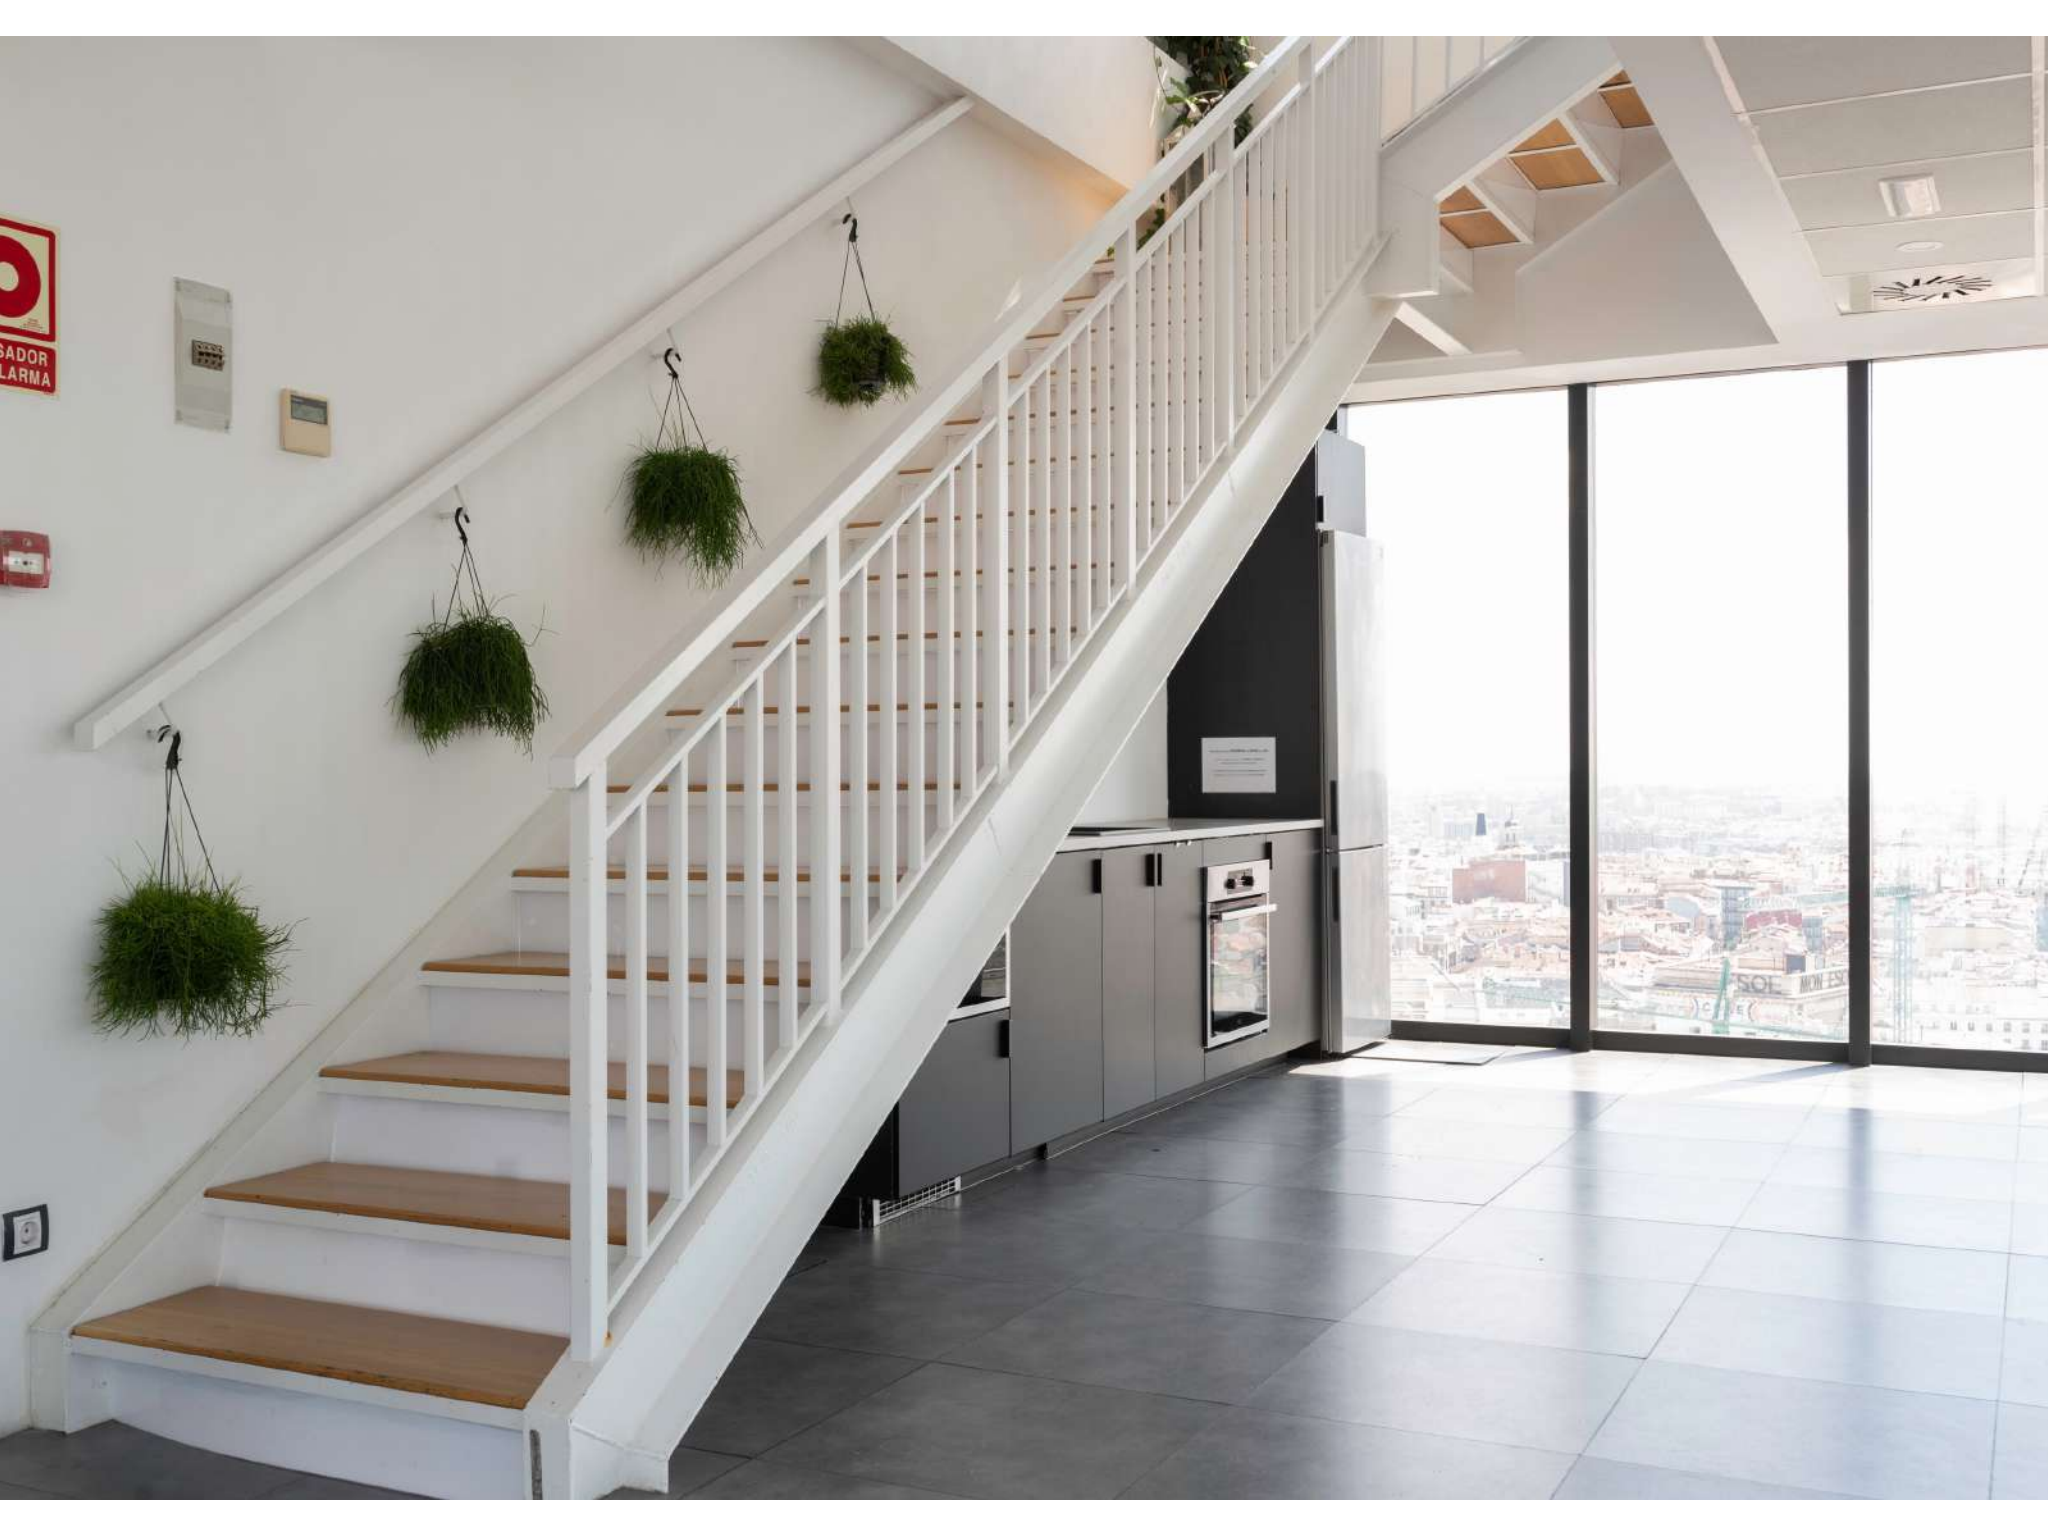









**15<sup>th</sup> FLOOR**



















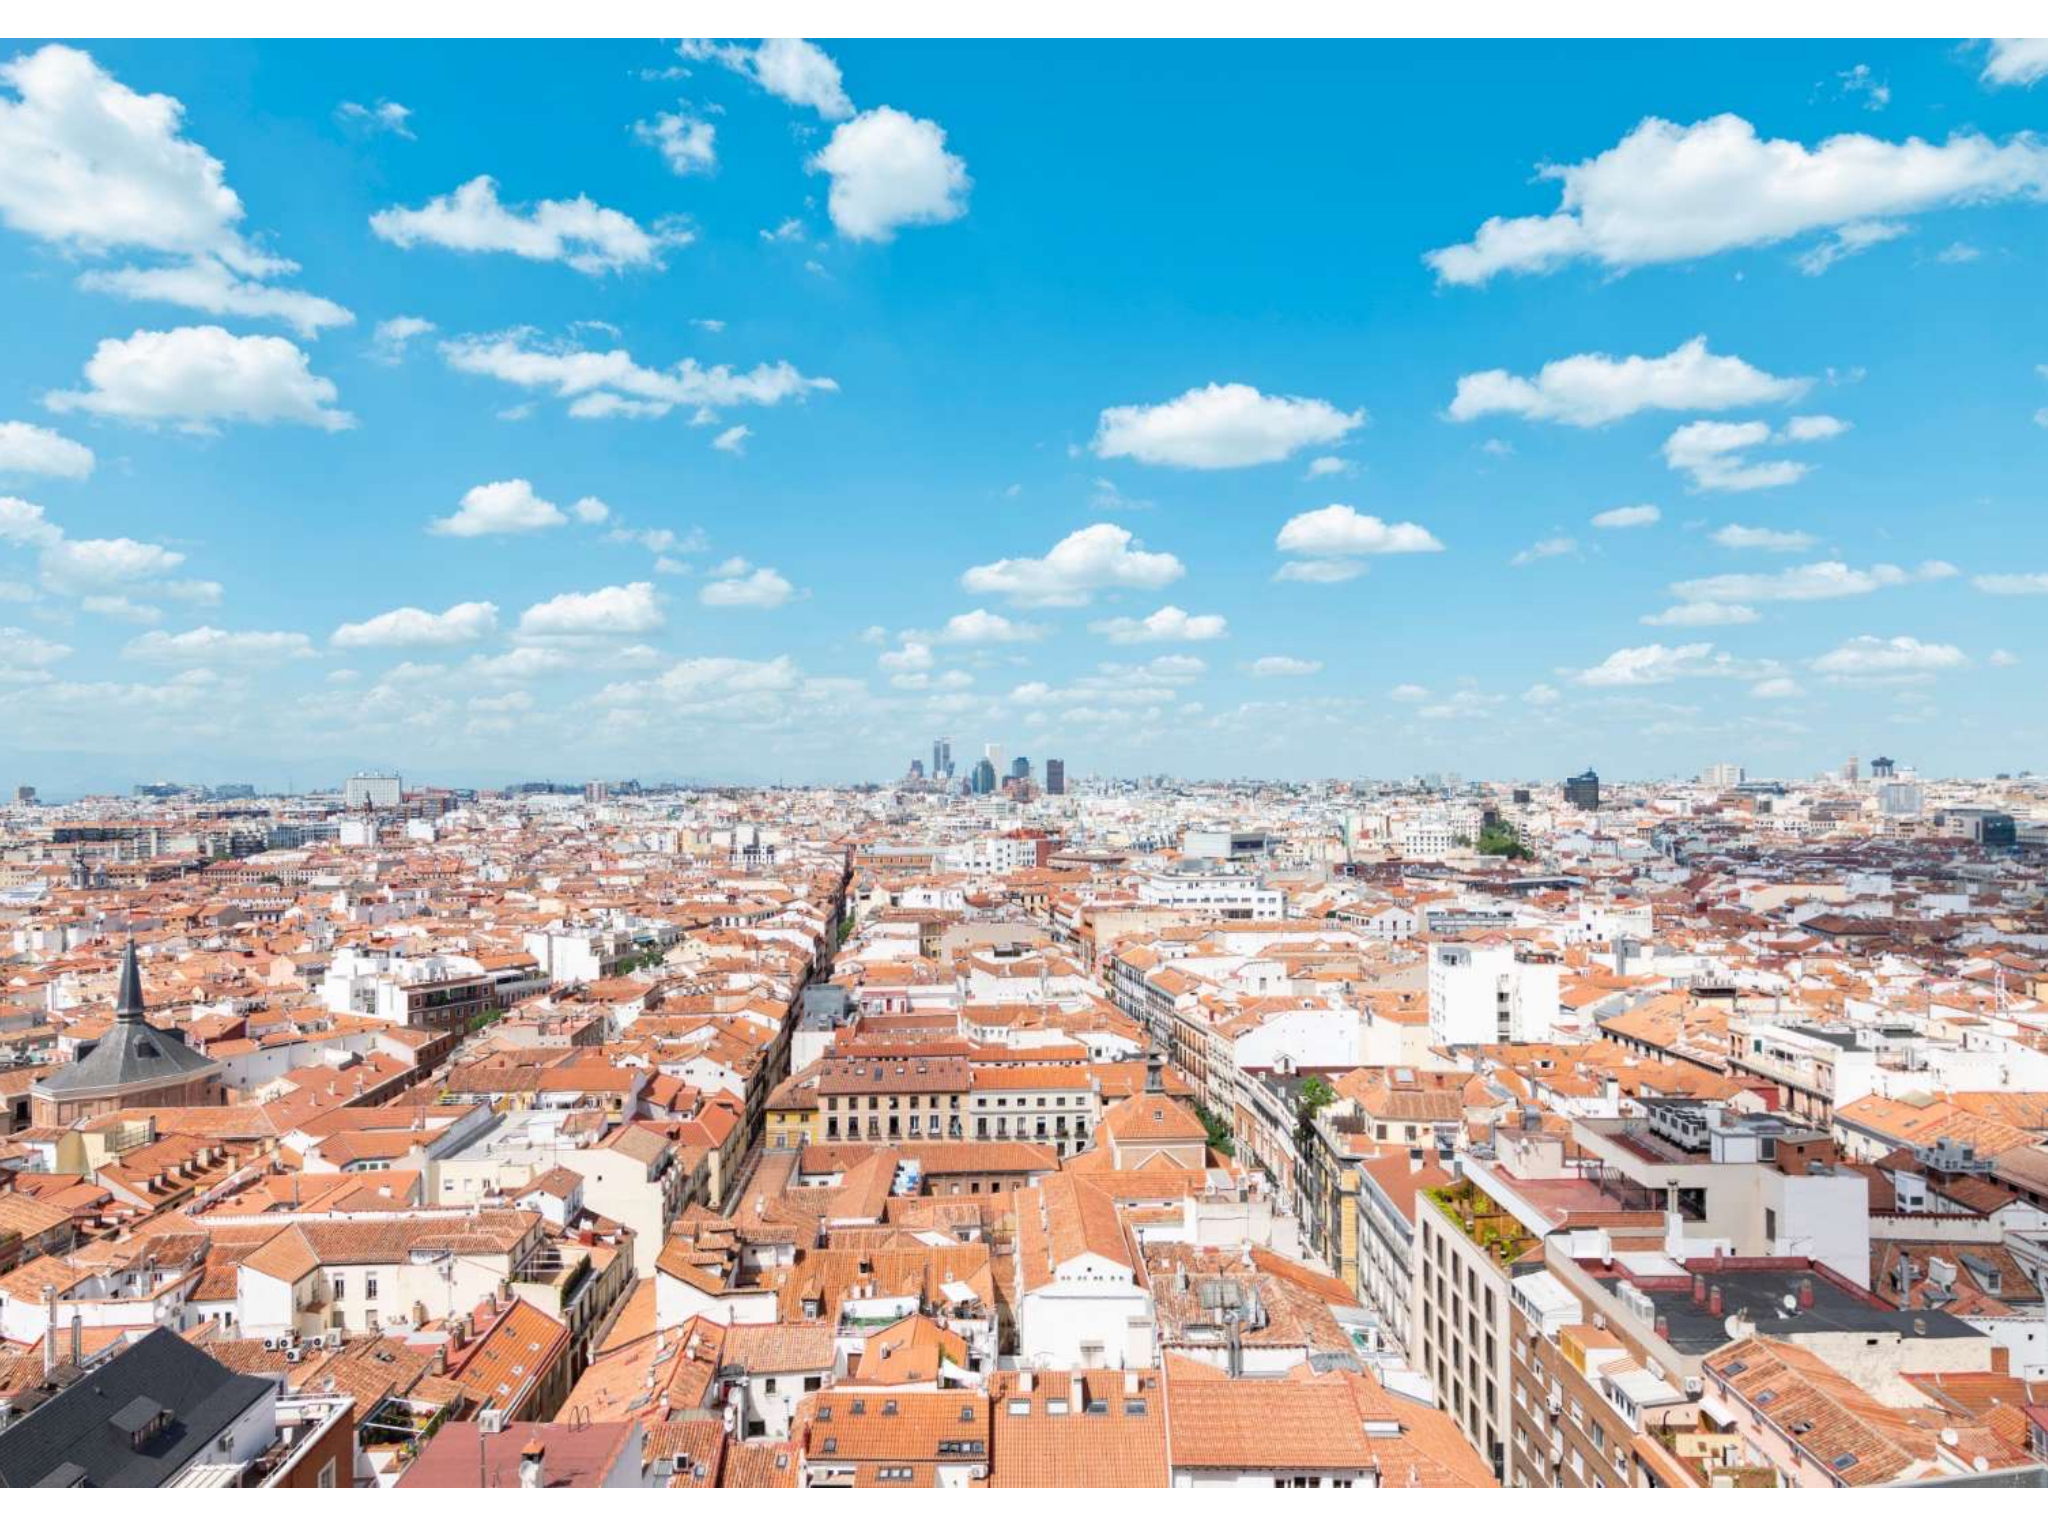


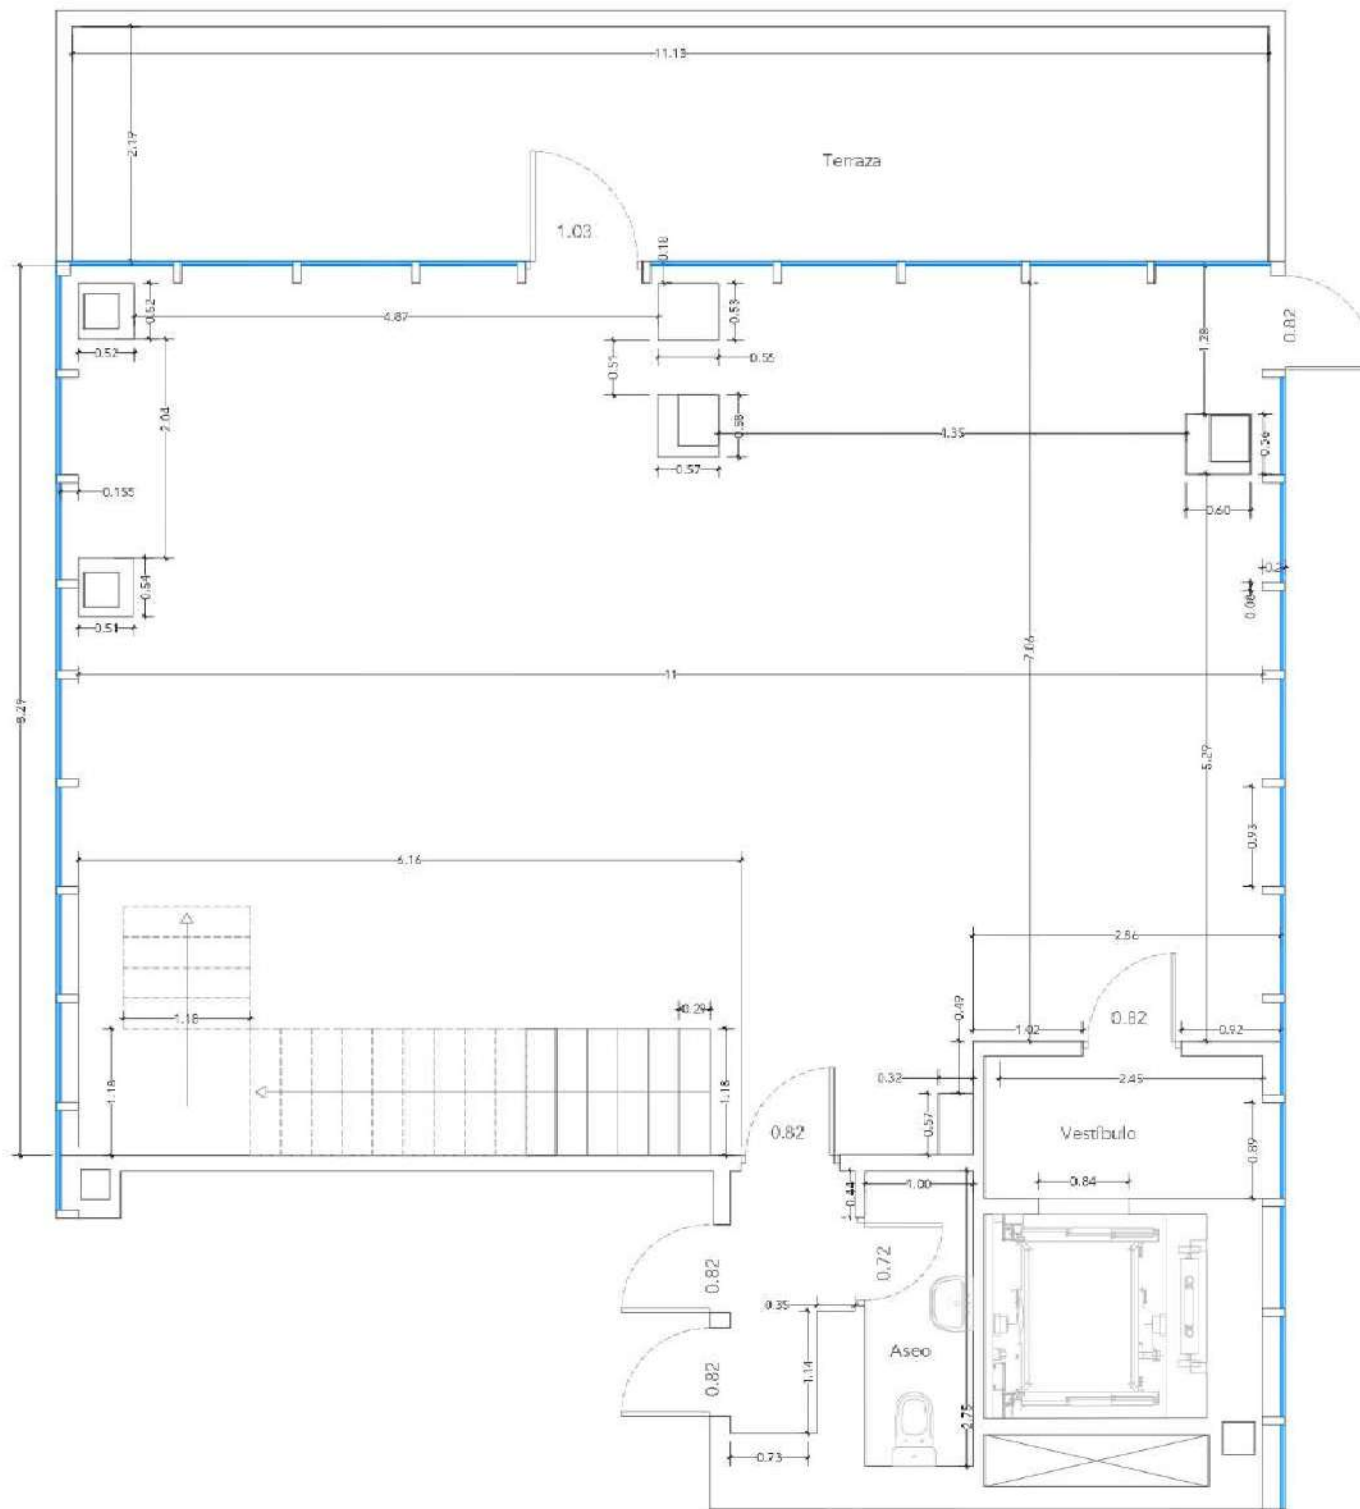

## PLANTA 14

Levantamiento de local en edificio de uso terciario de oficinas

LOCALIZACIÓN	NOMBRE DE PLANO	FECHA
Calle Gran vía 30 MADRID (Madrid)	Planta 14 Coxes	Febrero 20 ESCALA 1:50

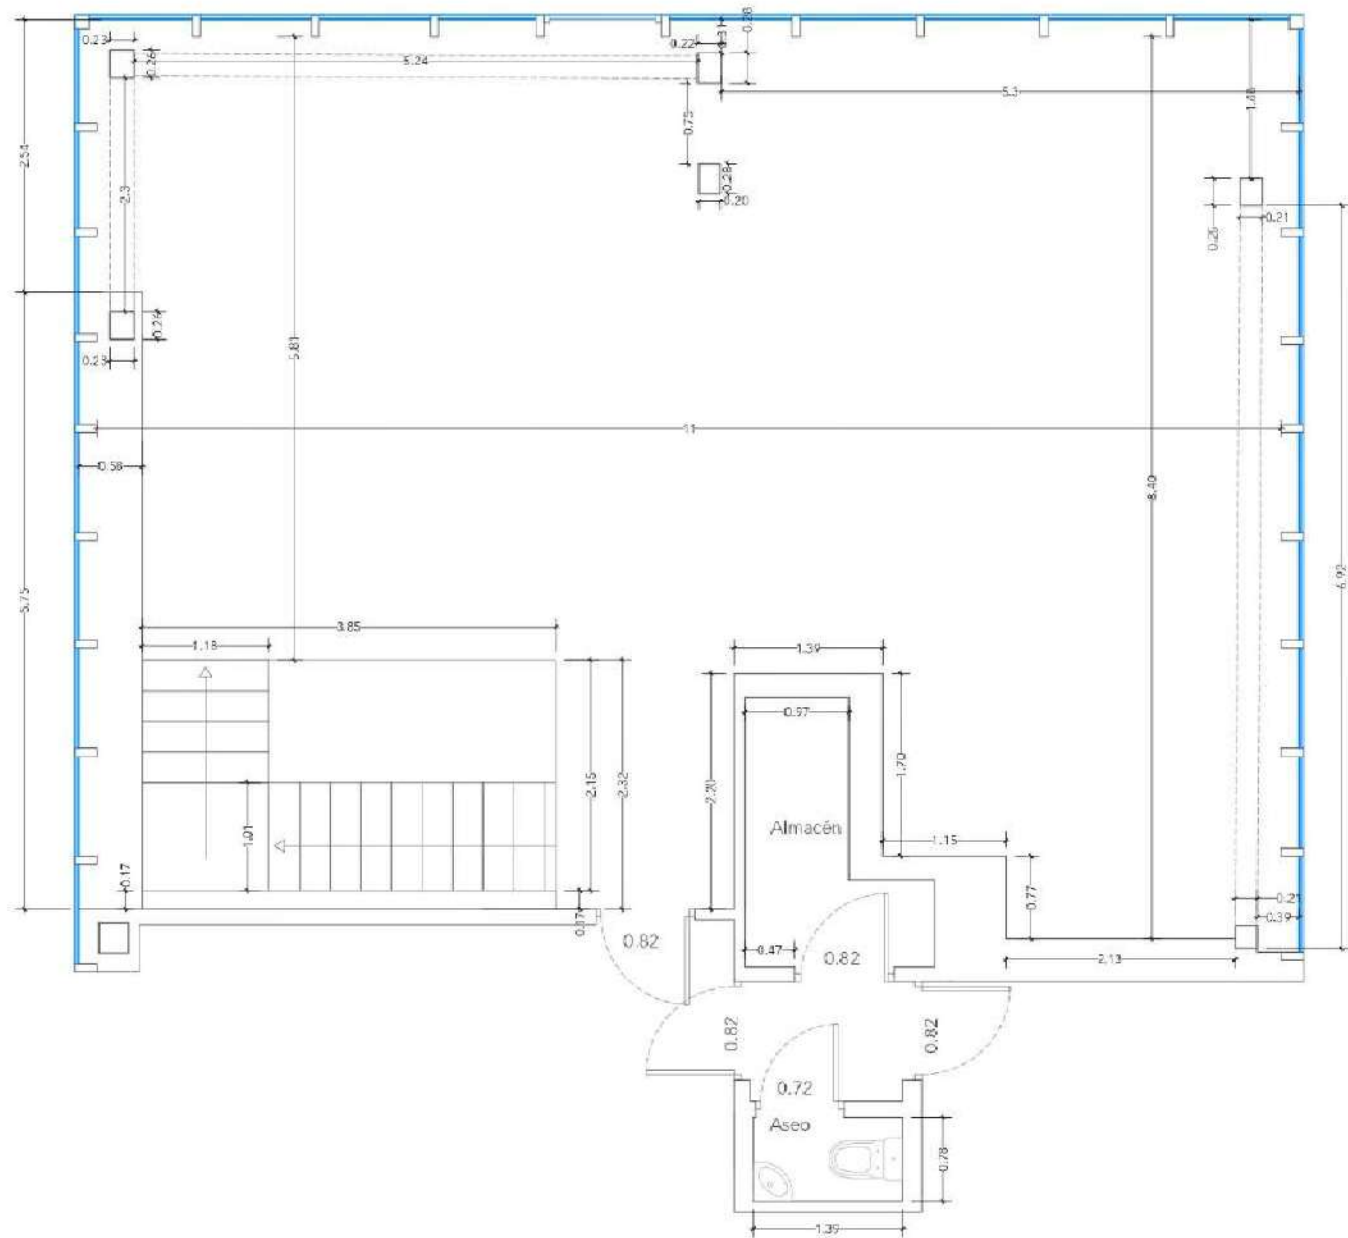

# PLANTA 15

Levantamiento de local en edificio de uso terciario de oficinas		
LOCALIZACIÓN	NOMBRE DE PLANO	FECHA
Calle Gran vía 30 MADRID (Madrid)	Planta 15 Coxes	Febrero 20 ESCALA 1:50

ADDRESS: GRAN VÍA 30, 14<sup>TH</sup> FLOOR, 28013 MADRID

# Contact

[INNEDITO16@GMAIL.COM](mailto:INNEDITO16@GMAIL.COM) / +34 645 77 11 02